


**Figure CSJ-2. Single Lane Closure - Left Lane**

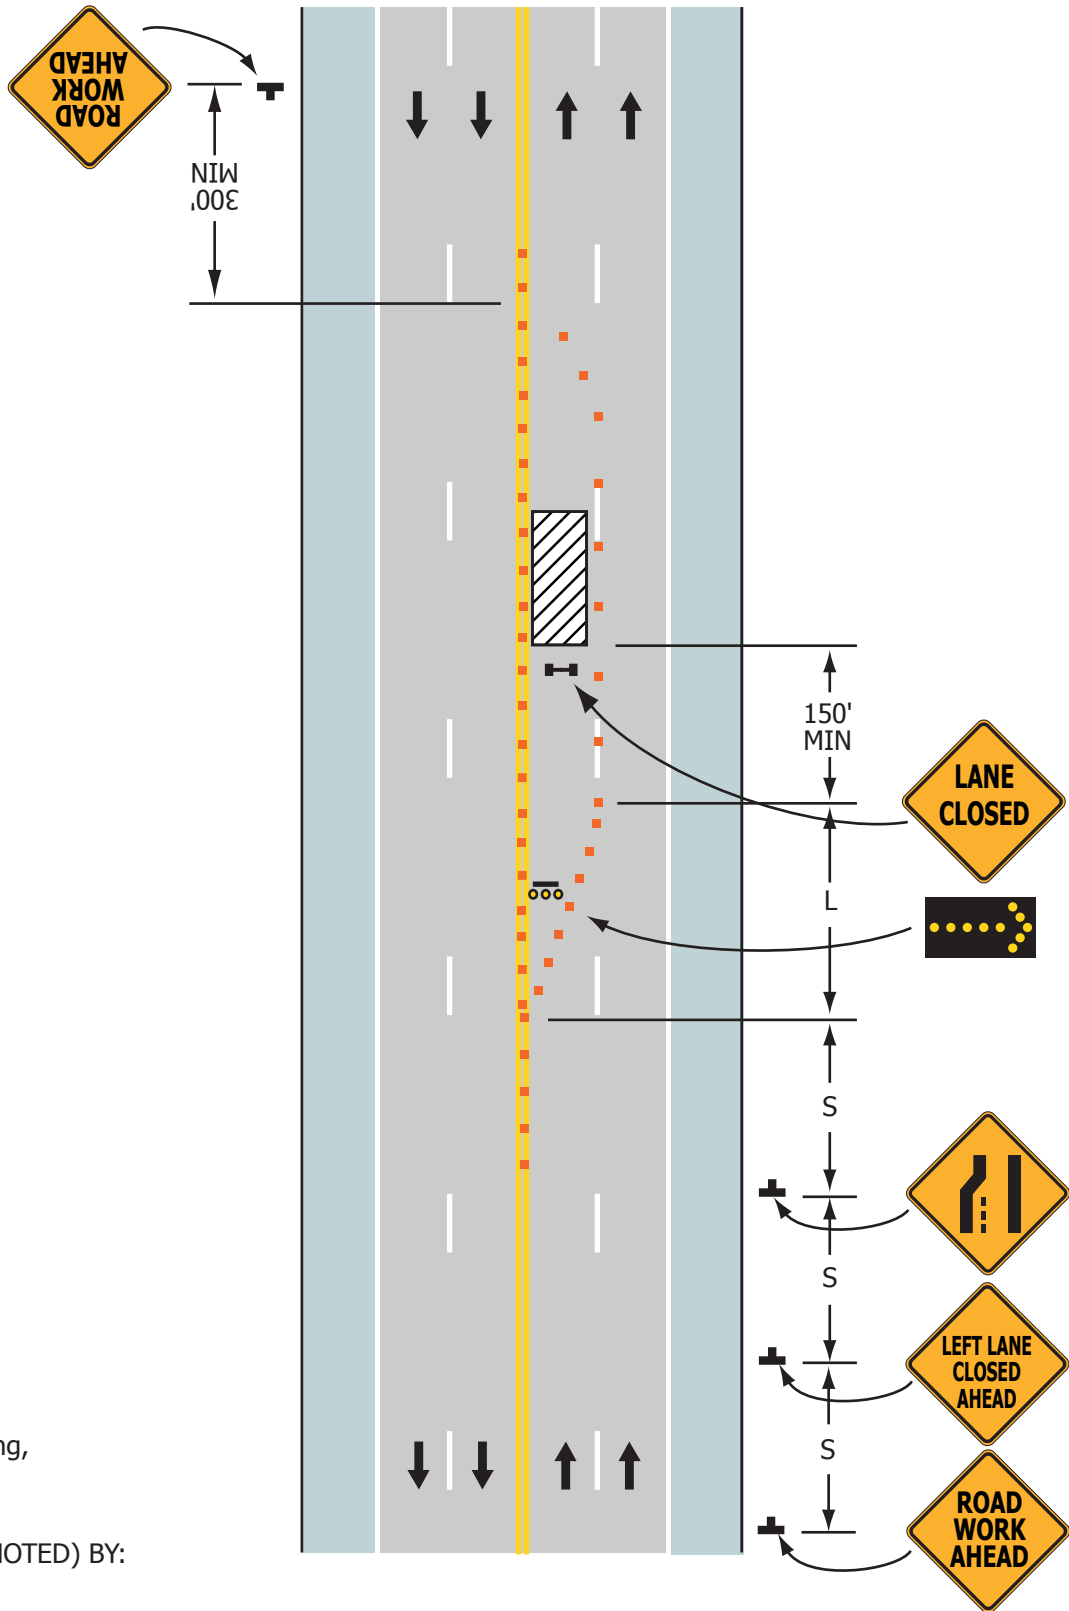

**Note:** See Table A for Sign, Cone Spacing, and Taper Lengths.

**REVIEWED** (\_\_\_ AS NOTED) BY:

DATE: \_\_\_ / \_\_\_ / 20\_\_\_

PERMIT #: \_\_\_\_\_  
 PROJECT INSPECTOR MAY MODIFY  
 TRAFFIC CONTROL PLANS AS  
 FIELD CONDITIONS DICTATE

**Typical Application 2**