


Figure CSJ-16. Right Intersection Closure

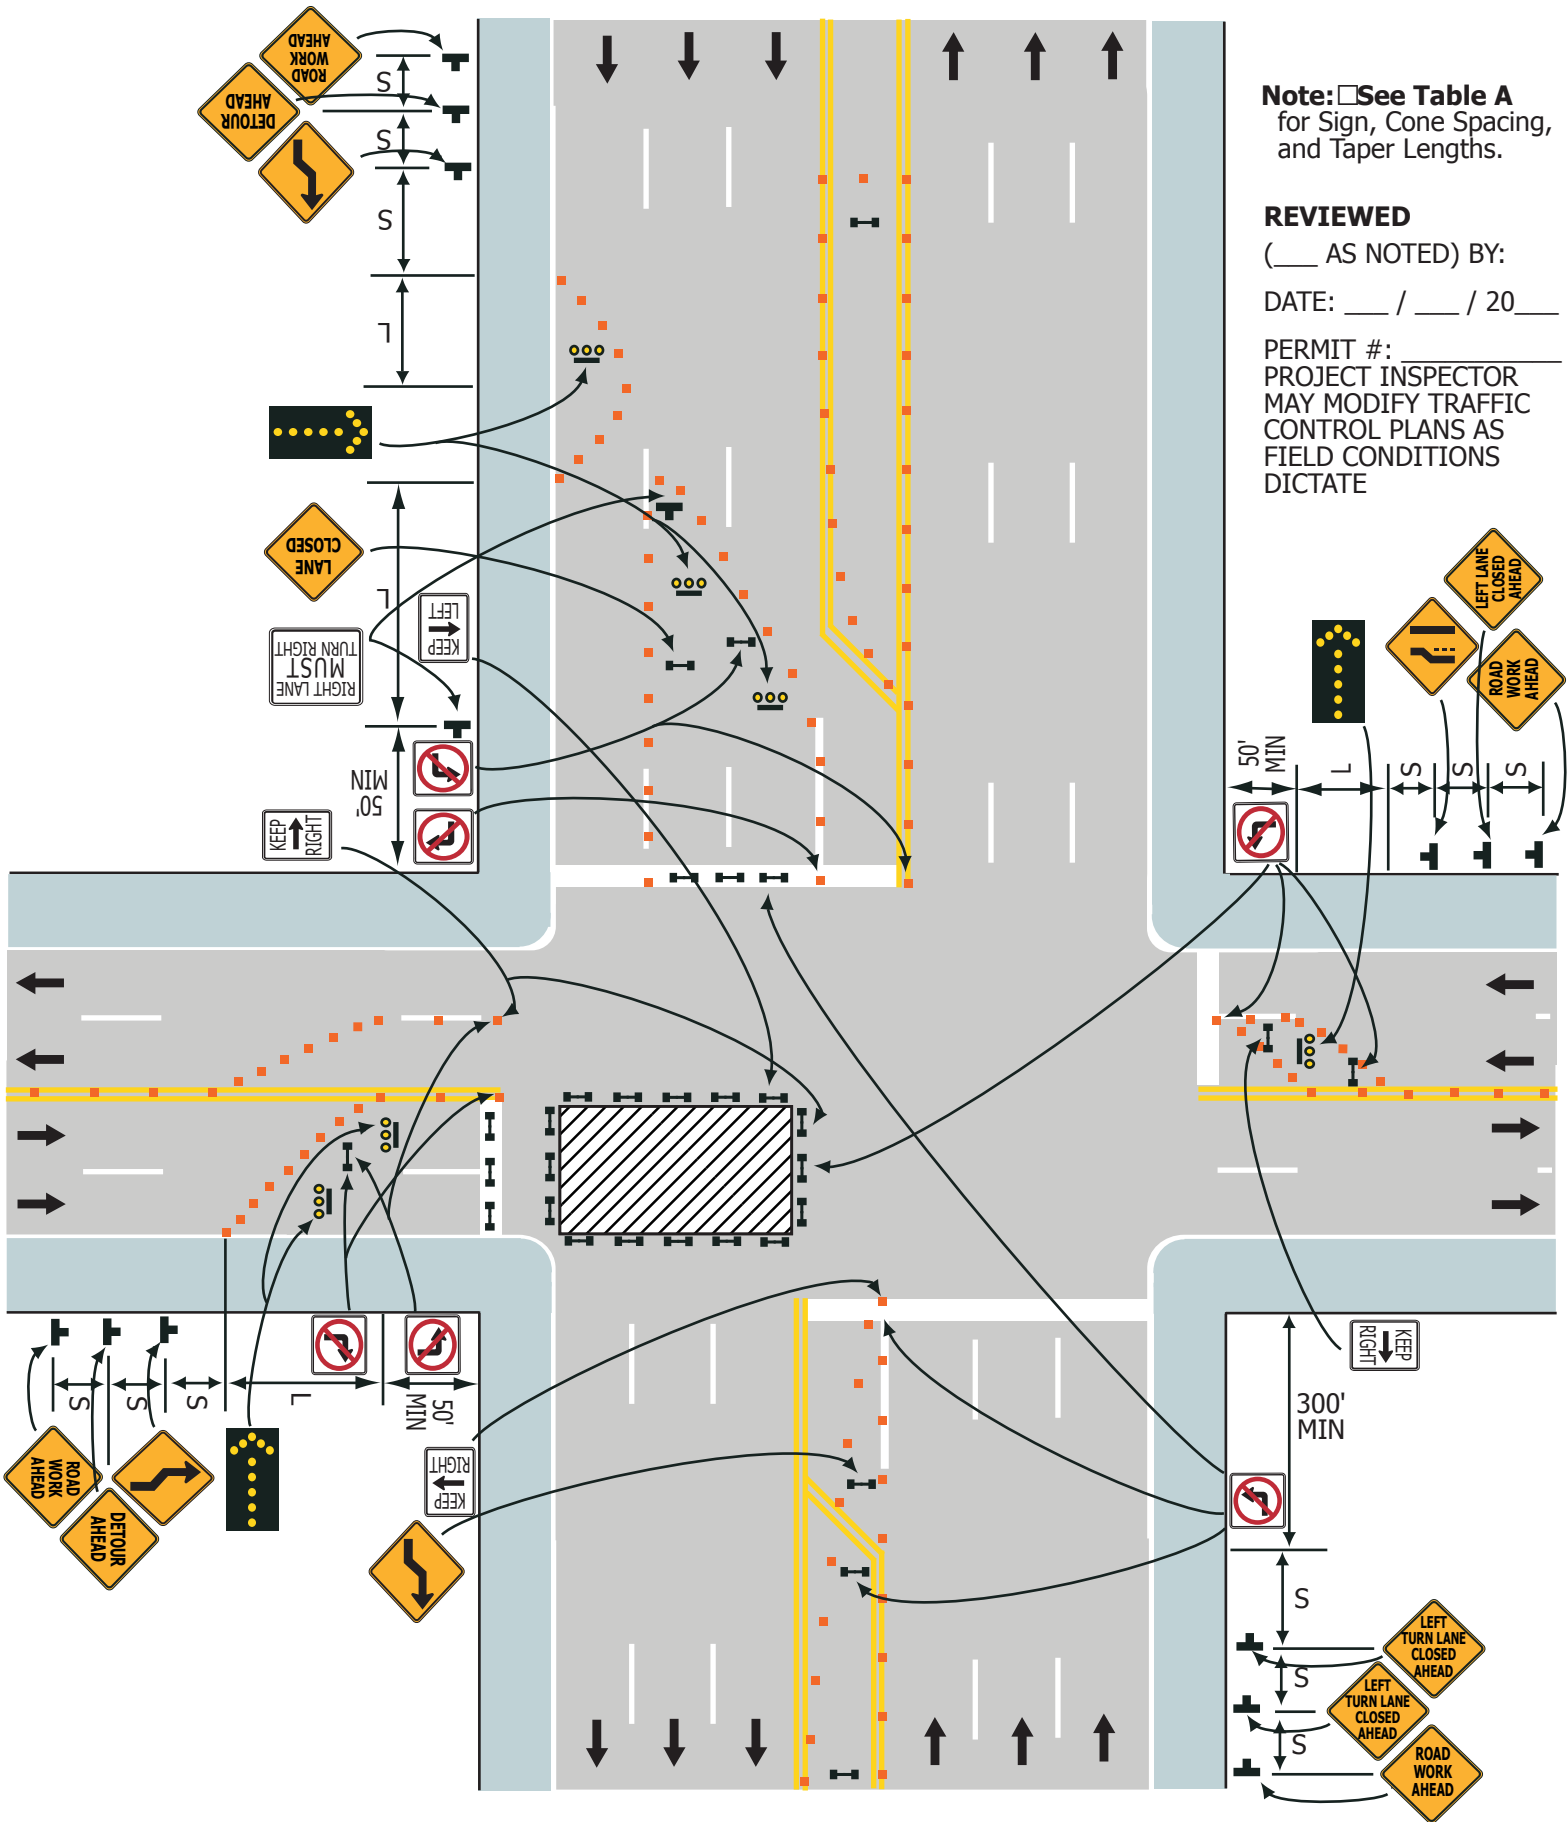

Note: See Table A for Sign, Cone Spacing, and Taper Lengths.

REVIEWED

(___ AS NOTED) BY:

DATE: ___ / ___ / 20__

PERMIT #: _____
PROJECT INSPECTOR
MAY MODIFY TRAFFIC
CONTROL PLANS AS
FIELD CONDITIONS
DICTATE

Typical Application 16