


# Figure CSJ-18. Far Half Street Closure

MATCHLINE  
SEE SHEET 19

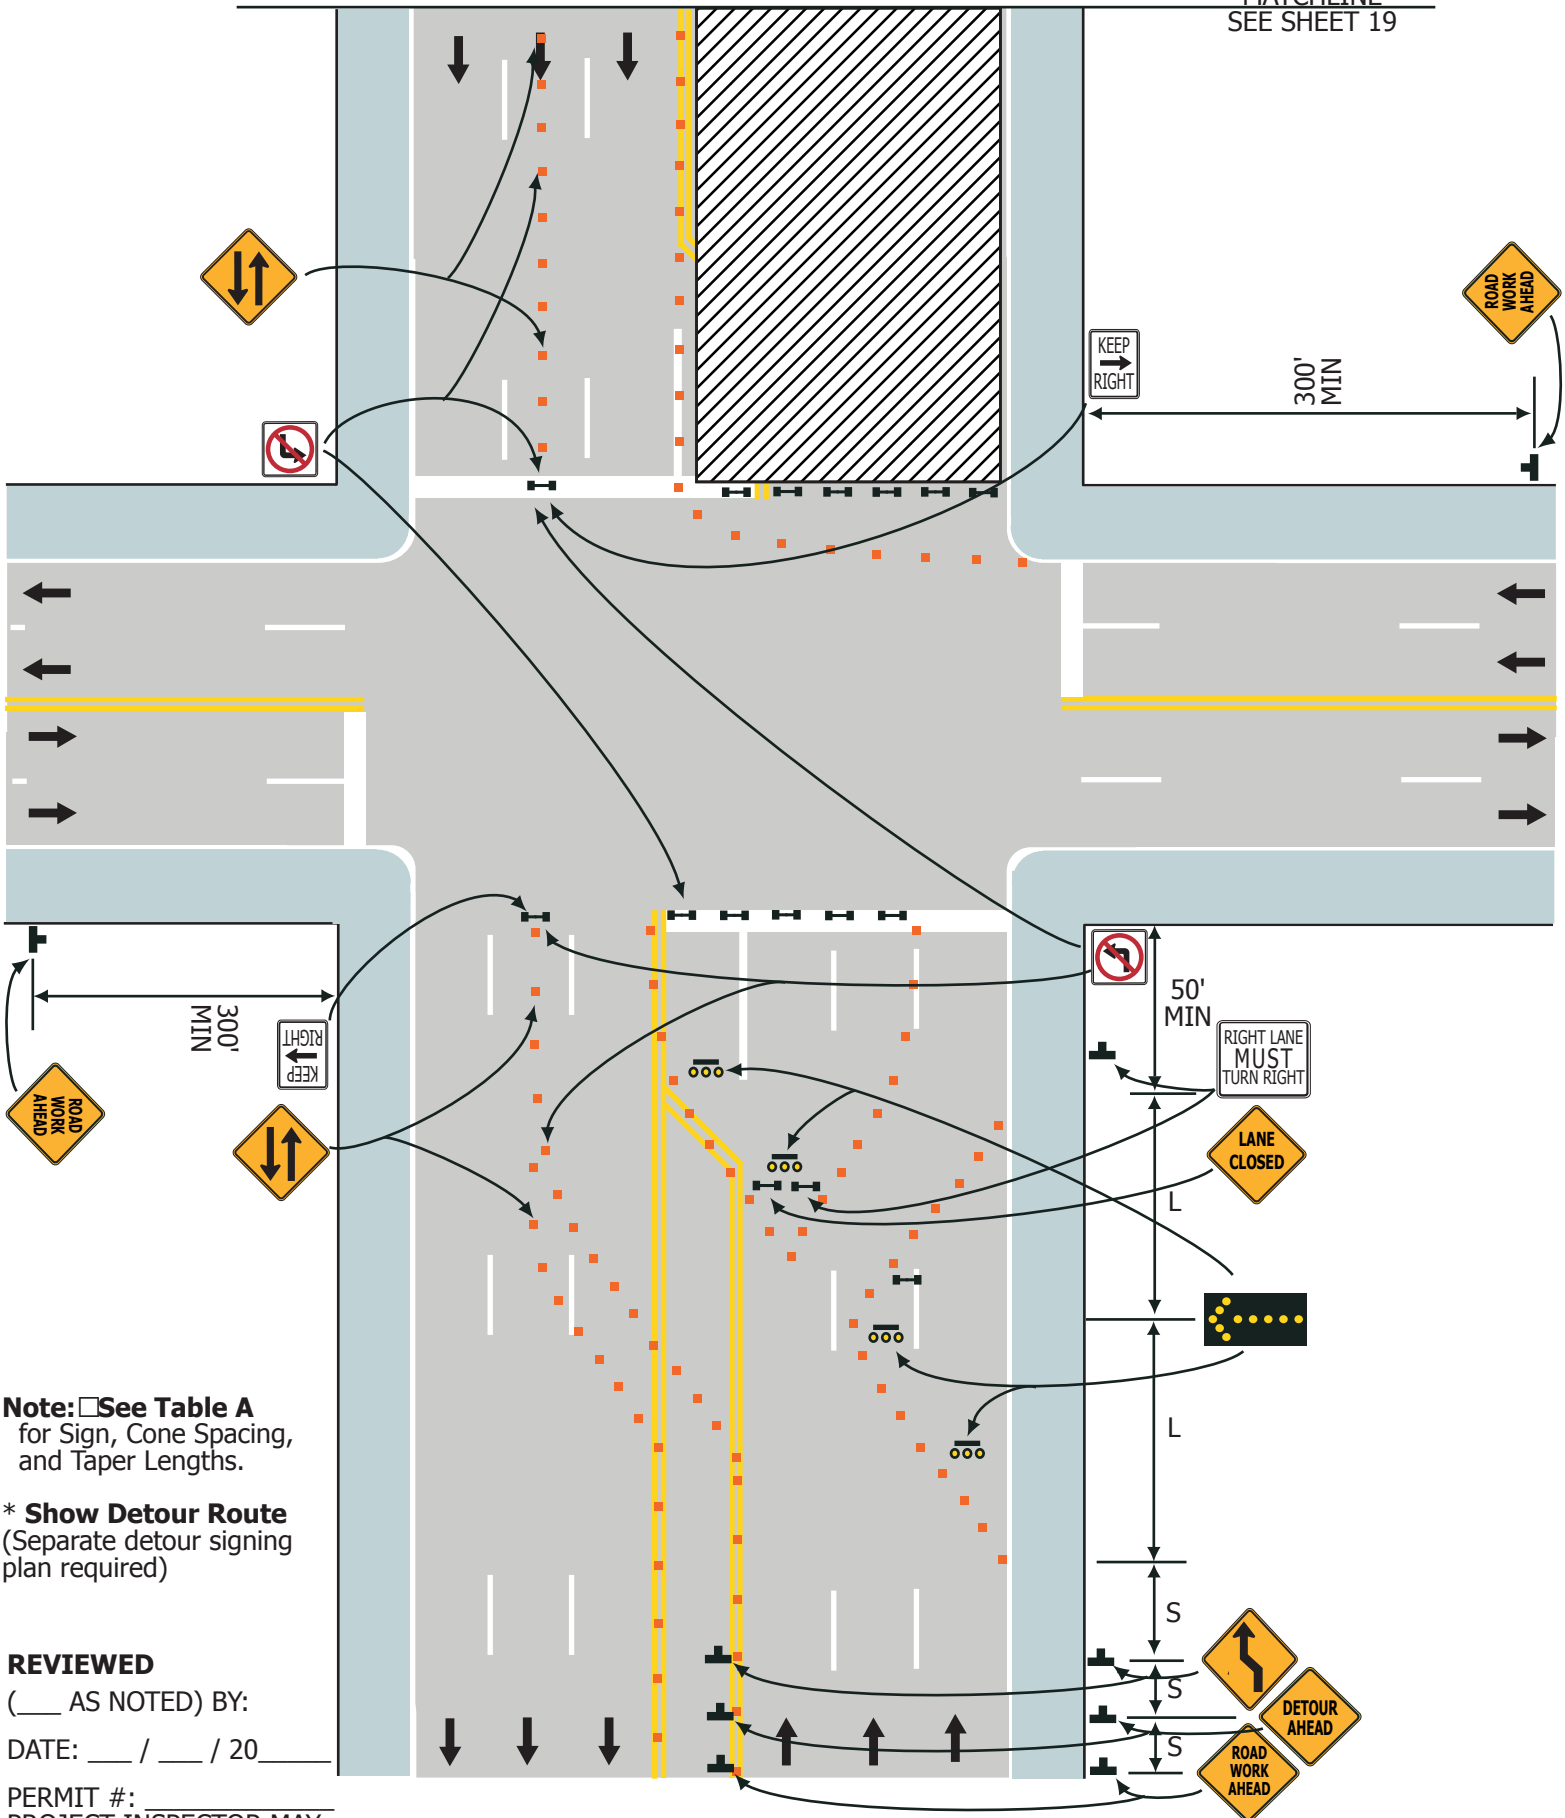

**Note:** See Table A for Sign, Cone Spacing, and Taper Lengths.

\* **Show Detour Route** (Separate detour signing plan required)

**REVIEWED**  
(\_\_\_ AS NOTED) BY:  
DATE: \_\_\_ / \_\_\_ / 20\_\_\_

PERMIT #:  
PROJECT INSPECTOR MAY  
MODIFY TRAFFIC CONTROL  
PLANS AS FIELD  
CONDITIONS DICTATE

**Typical Application 18**