


Figure CSJ-20. Full Street Closure

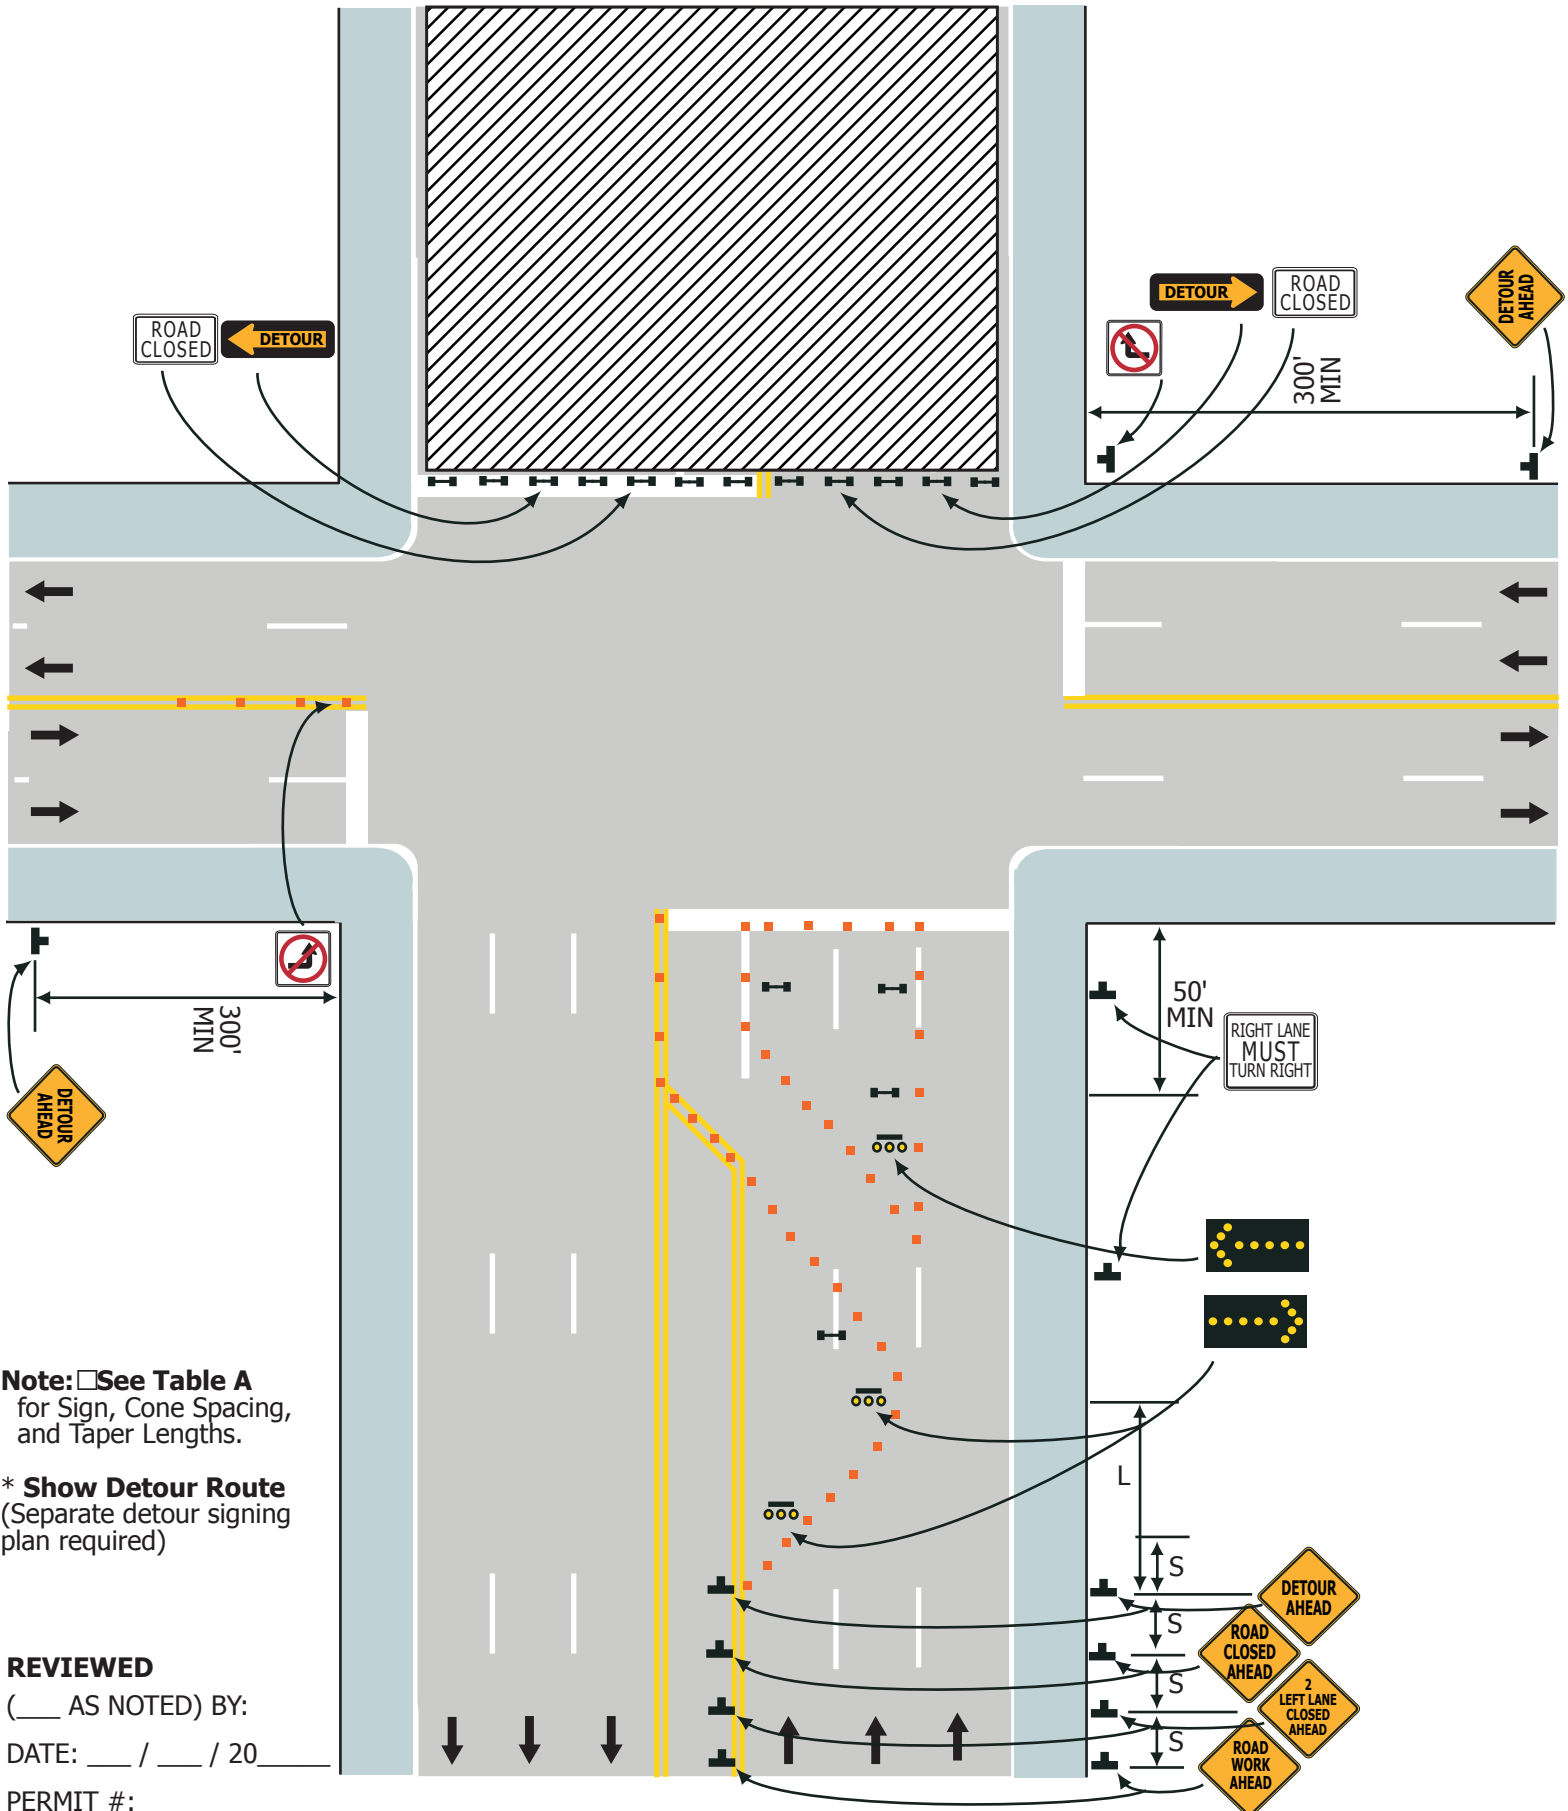

Note: See Table A for Sign, Cone Spacing, and Taper Lengths.

* **Show Detour Route**
(Separate detour signing plan required)

REVIEWED

(___ AS NOTED) BY:

DATE: ___ / ___ / 20___

PERMIT #:
PROJECT INSPECTOR MAY
MODIFY TRAFFIC CONTROL
PLANS AS FIELD
CONDITIONS DICTATE

Typical Application 20