

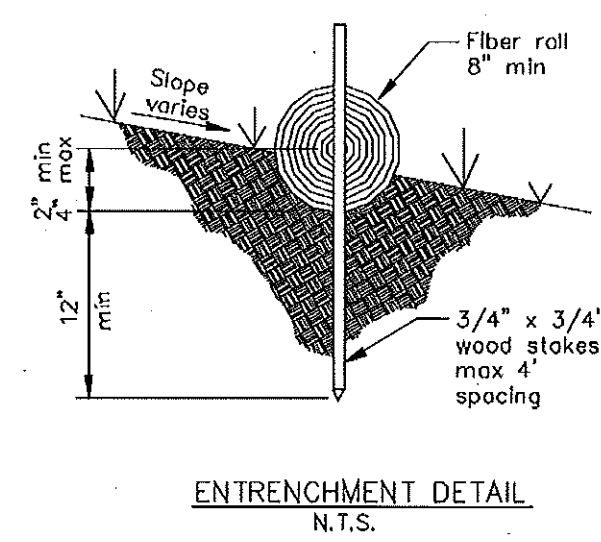



SE-5 Fiber Rolls

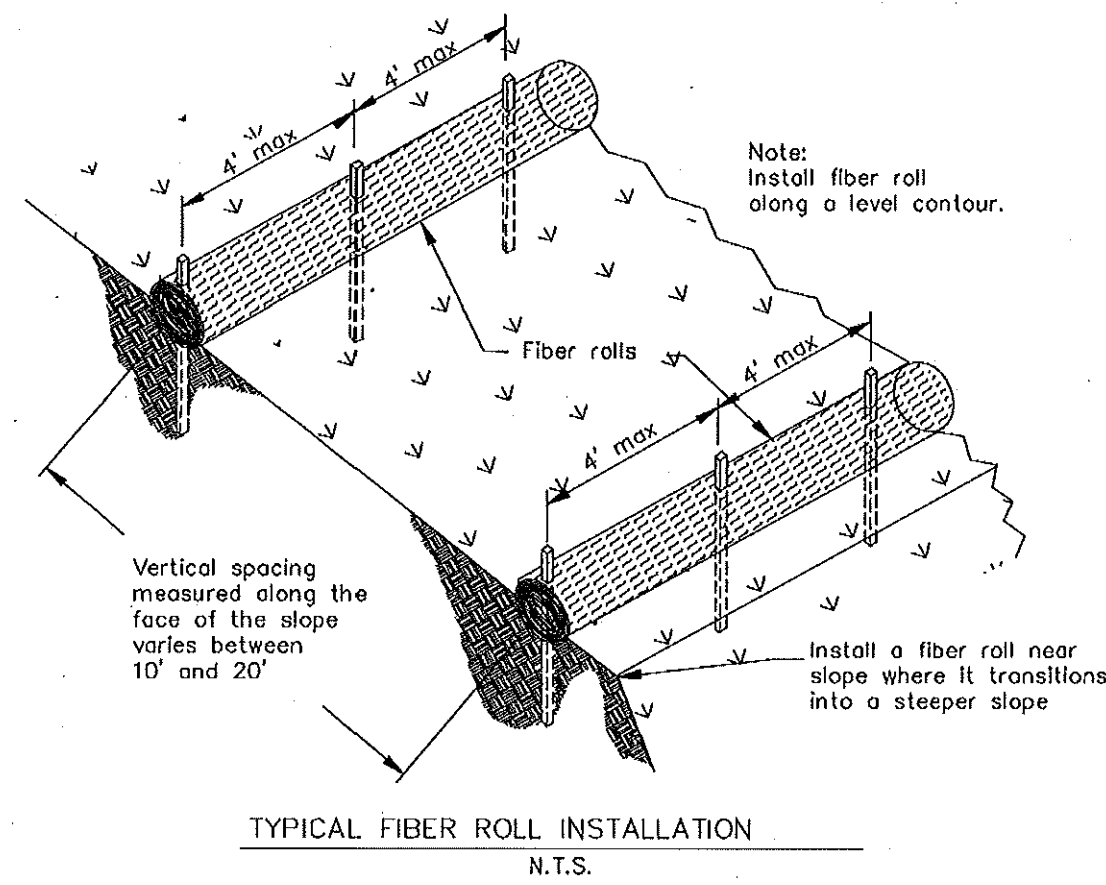


Concrete Waste Management WM-8

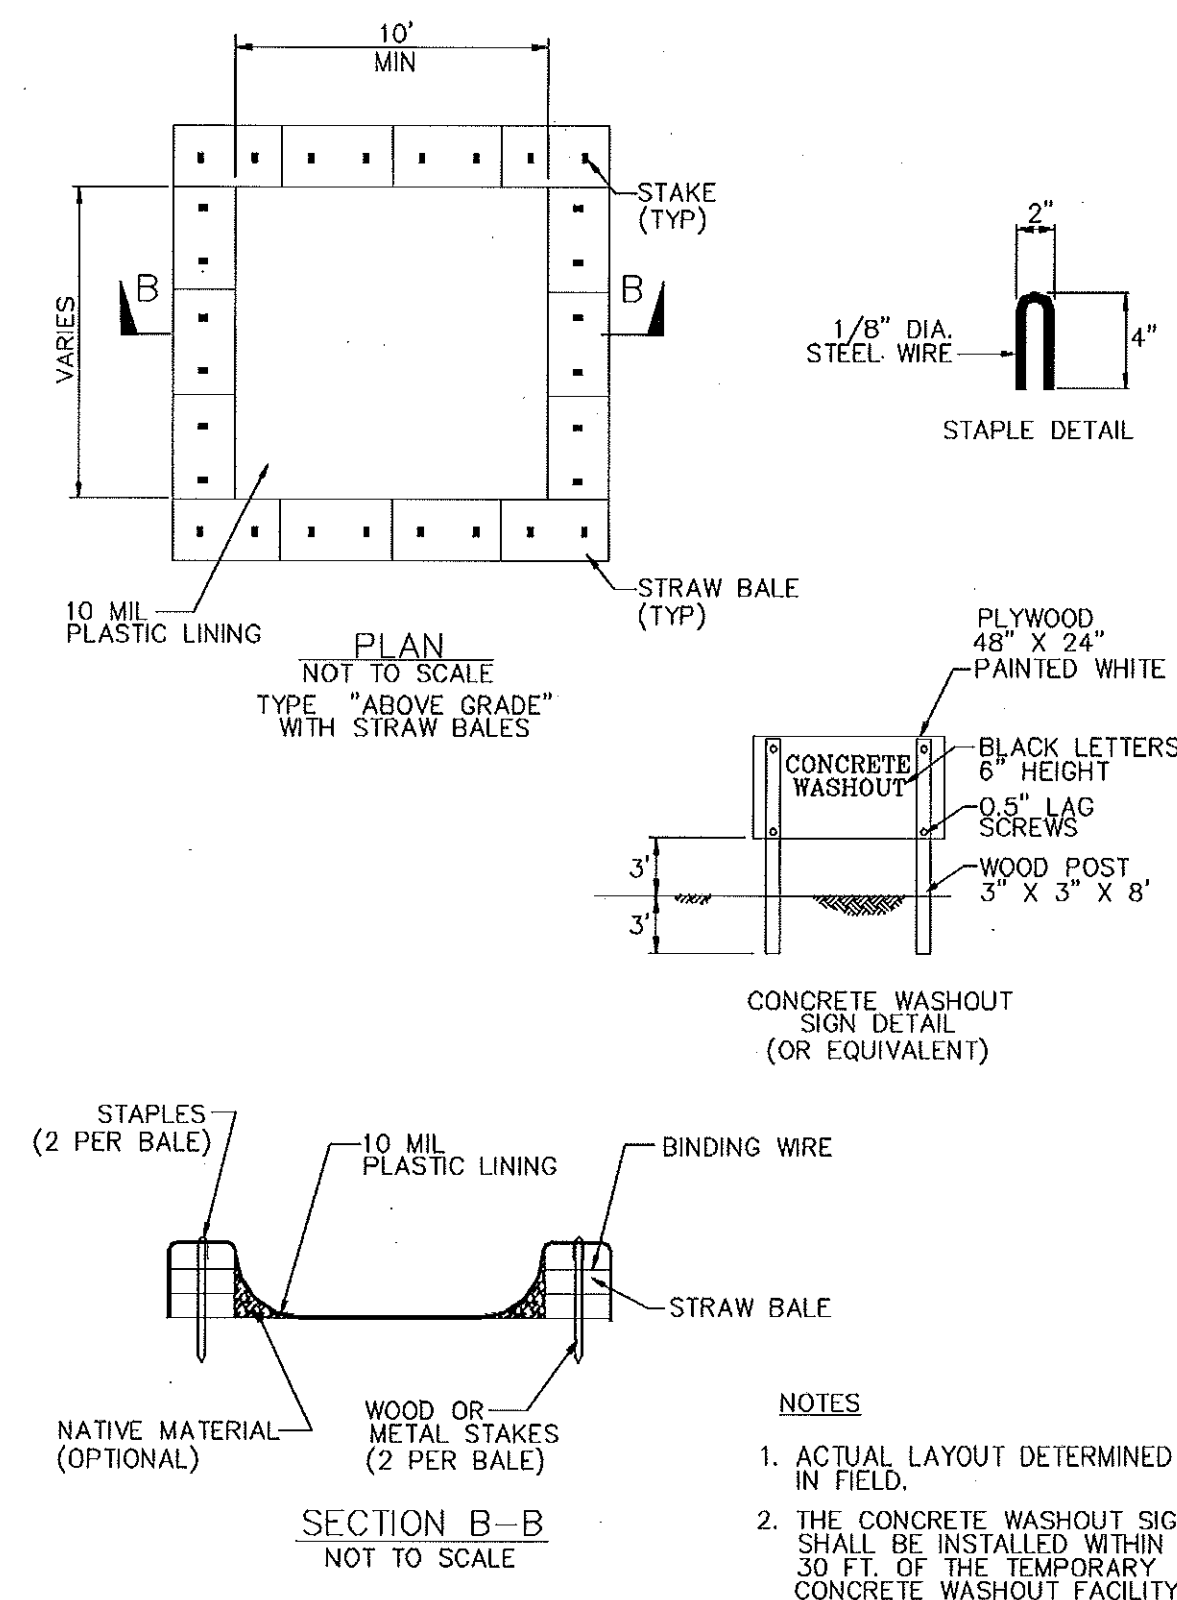


Stabilized Construction Entrance/Exit TC-1

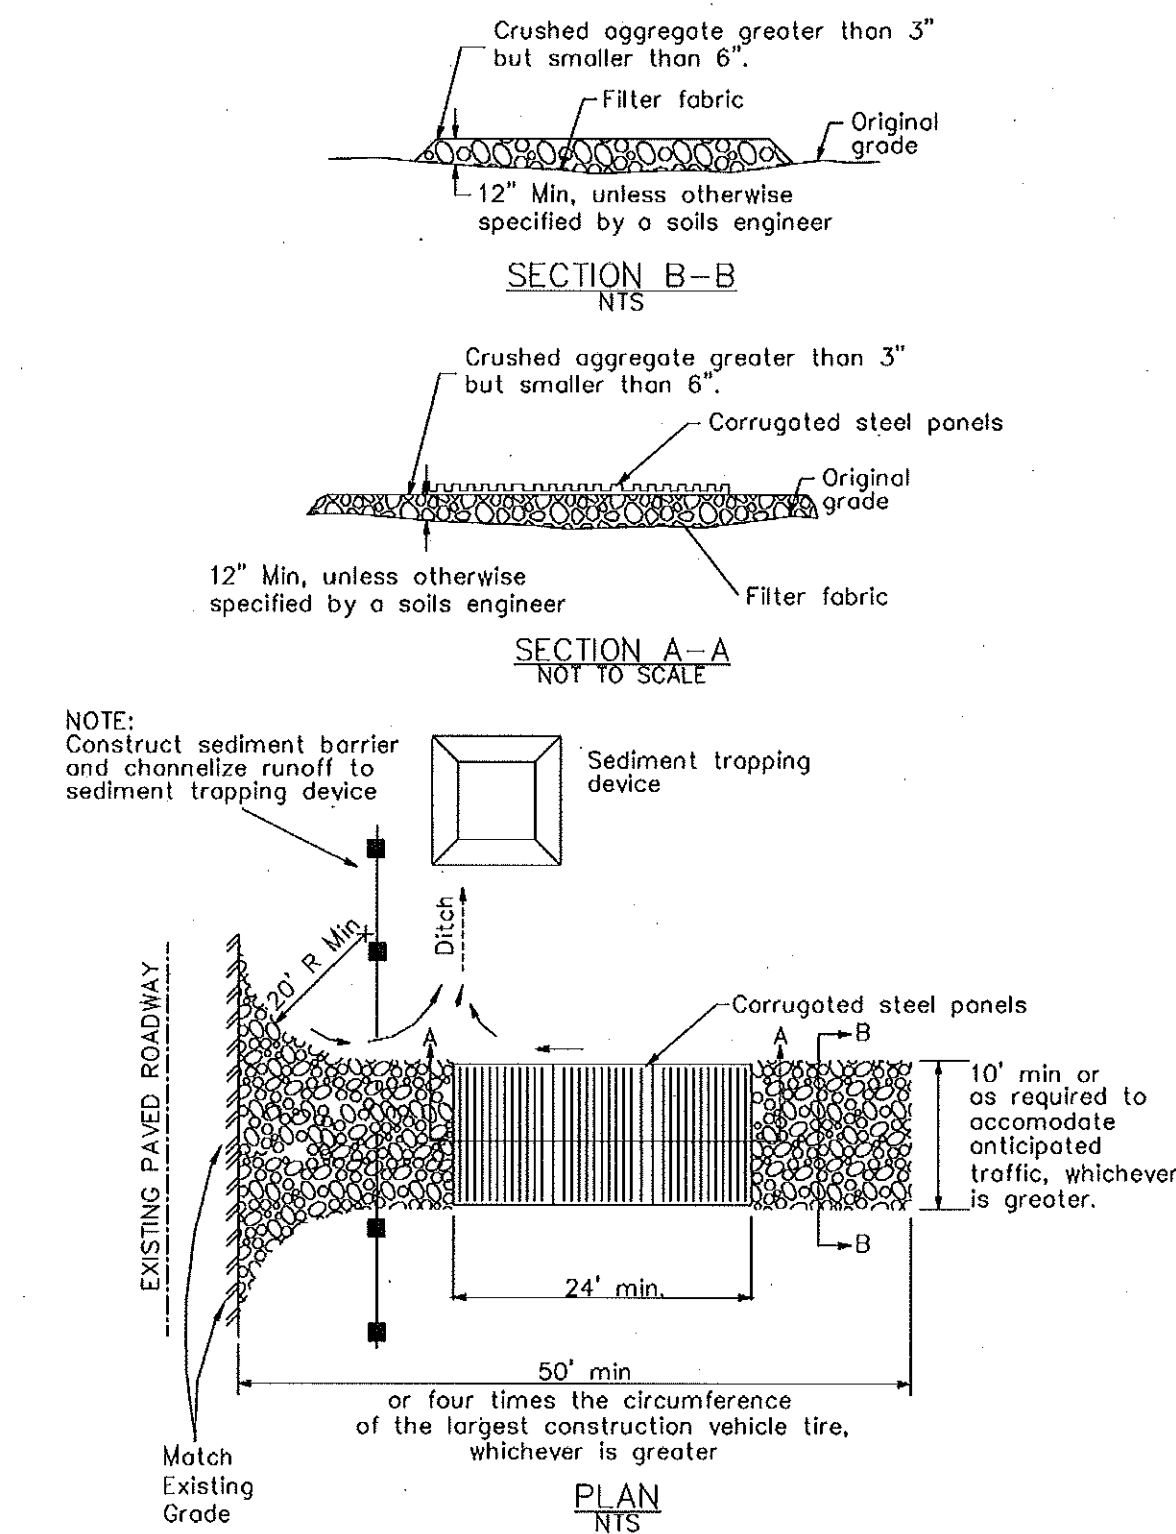

Storm Drain Inlet Protection SE-10

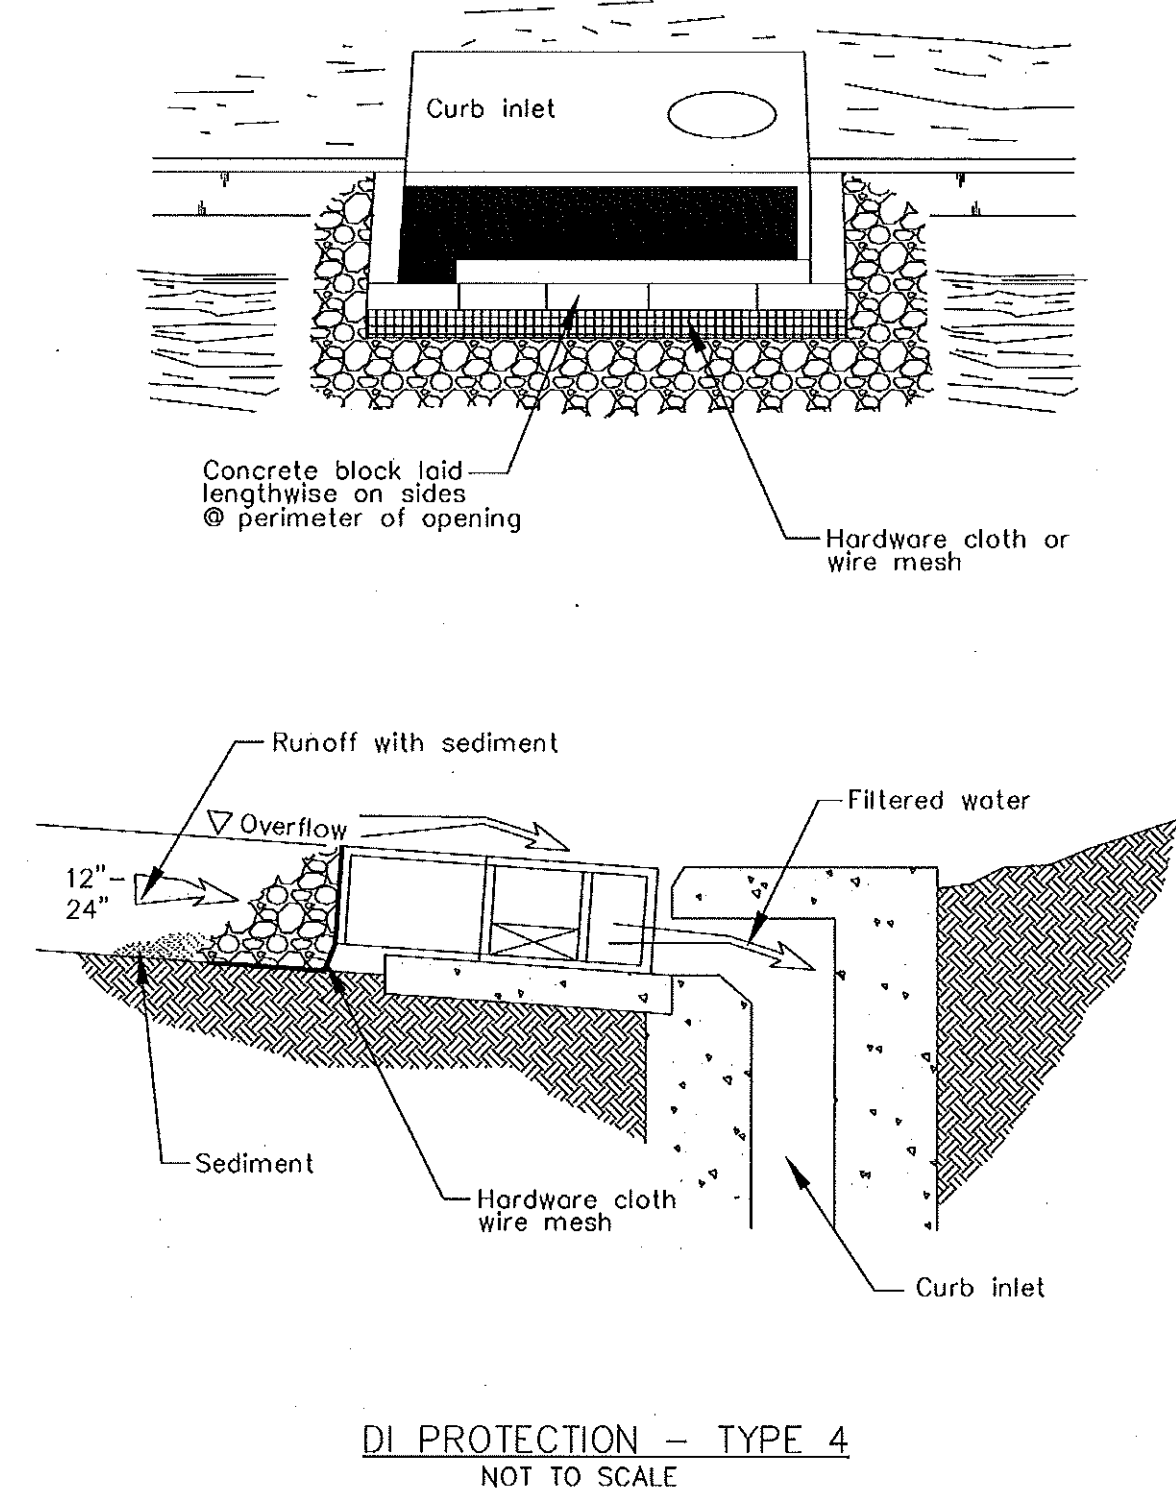

Storm Drain Inlet Protection SE-10

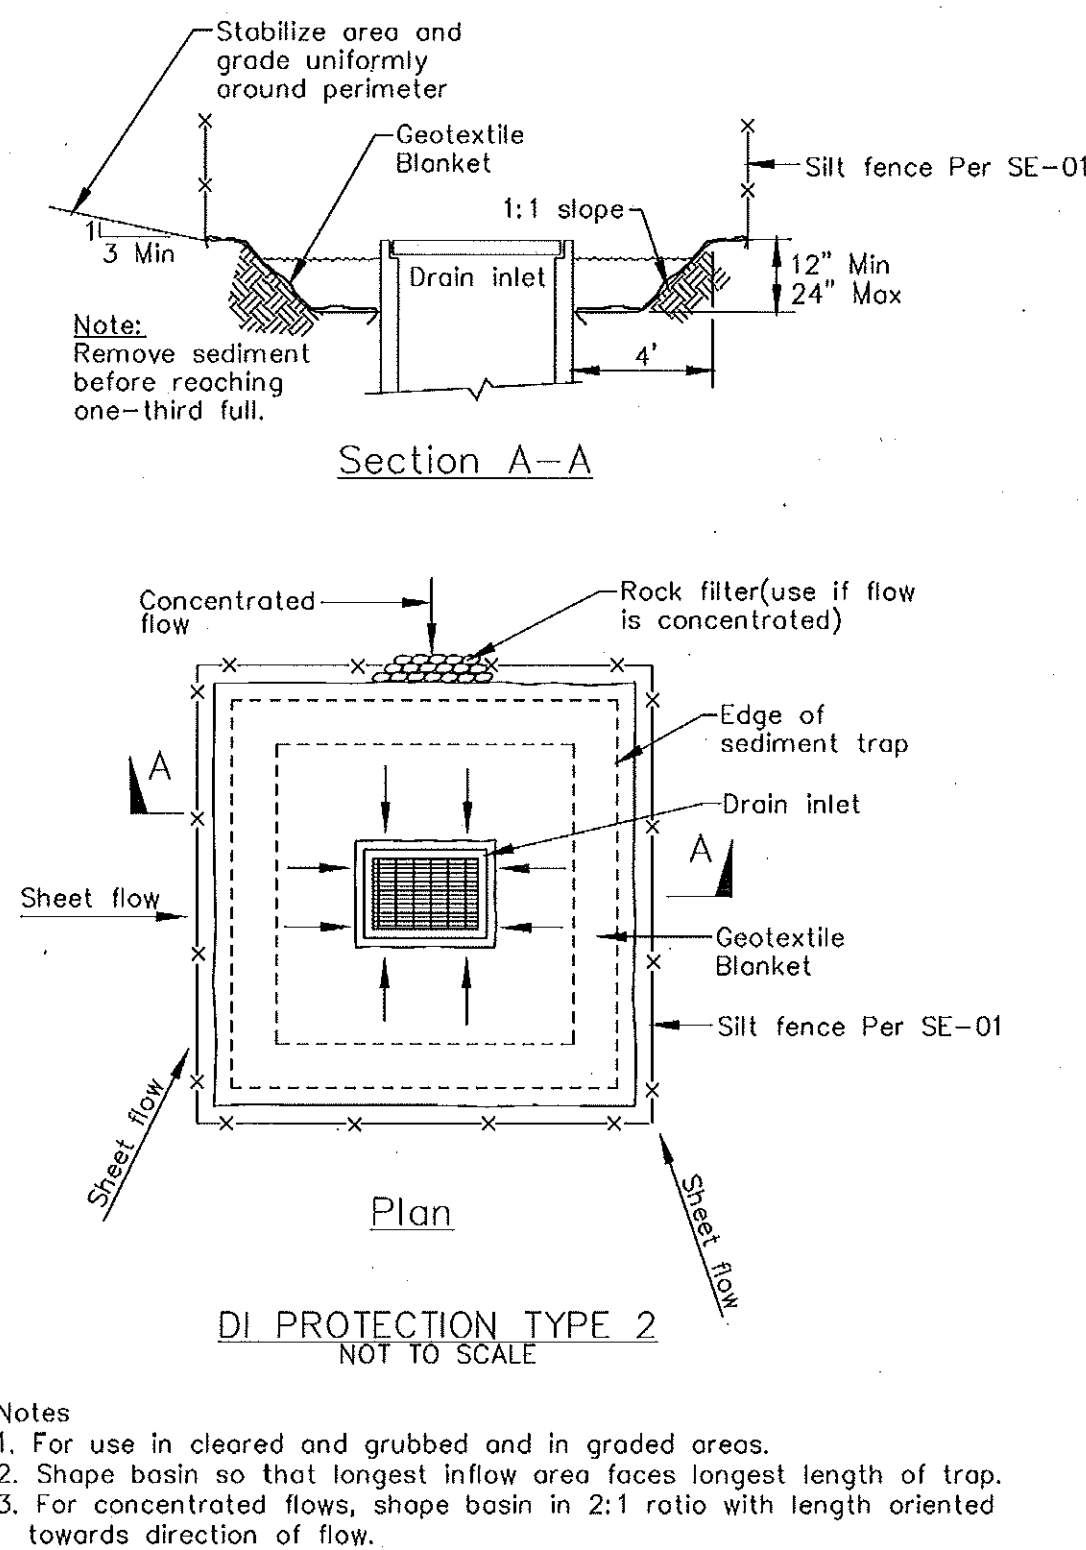

TYPICAL EXAMPLES OF EROSION DETAILS

NO.	REVISIONS	DATE	BY



DEVELOPER'S INFORMATION

CONSULTANT'S INFORMATION

EROSION CONTROL PLAN
TITLE OF PROJECT
TYPICAL EROSION DETAILS
Project No.:
Designed: XX
Checked: XX
Date: XX/XX/XX
CALIFORNIA

SHEET
XX
OF XX SHEETS

PW PROJECT #
3-XXXX