


SPECIAL VENTING FOR ISLAND SINKS
AS PER 1994 UPC, SECTION 909

Vent shall extend to
bottom of the countertop

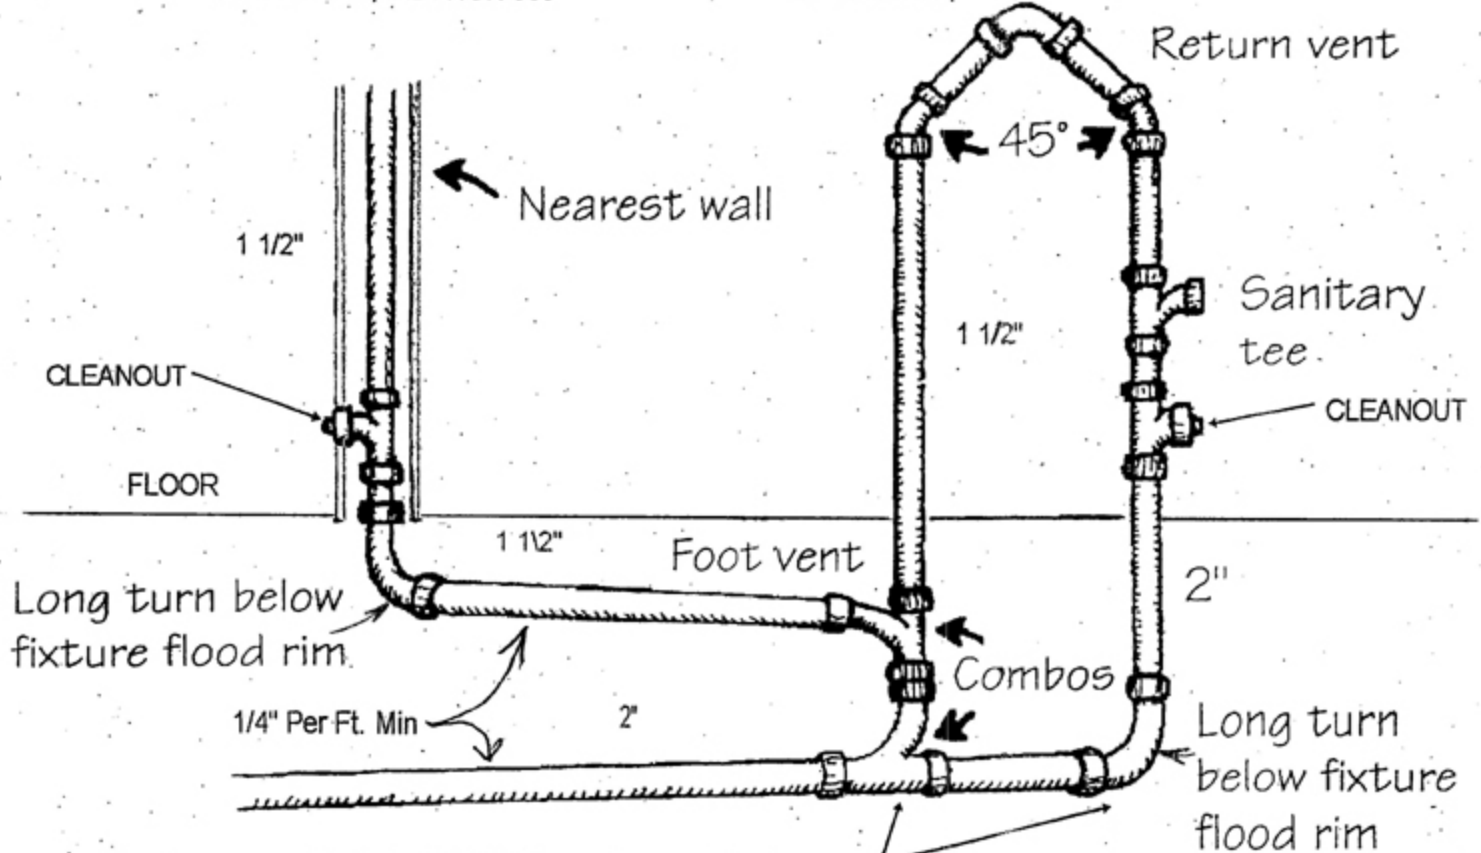

The island sink drain, upstream of the returned vent, shall serve no other fixtures.